


ORIGINAL SIZE ON

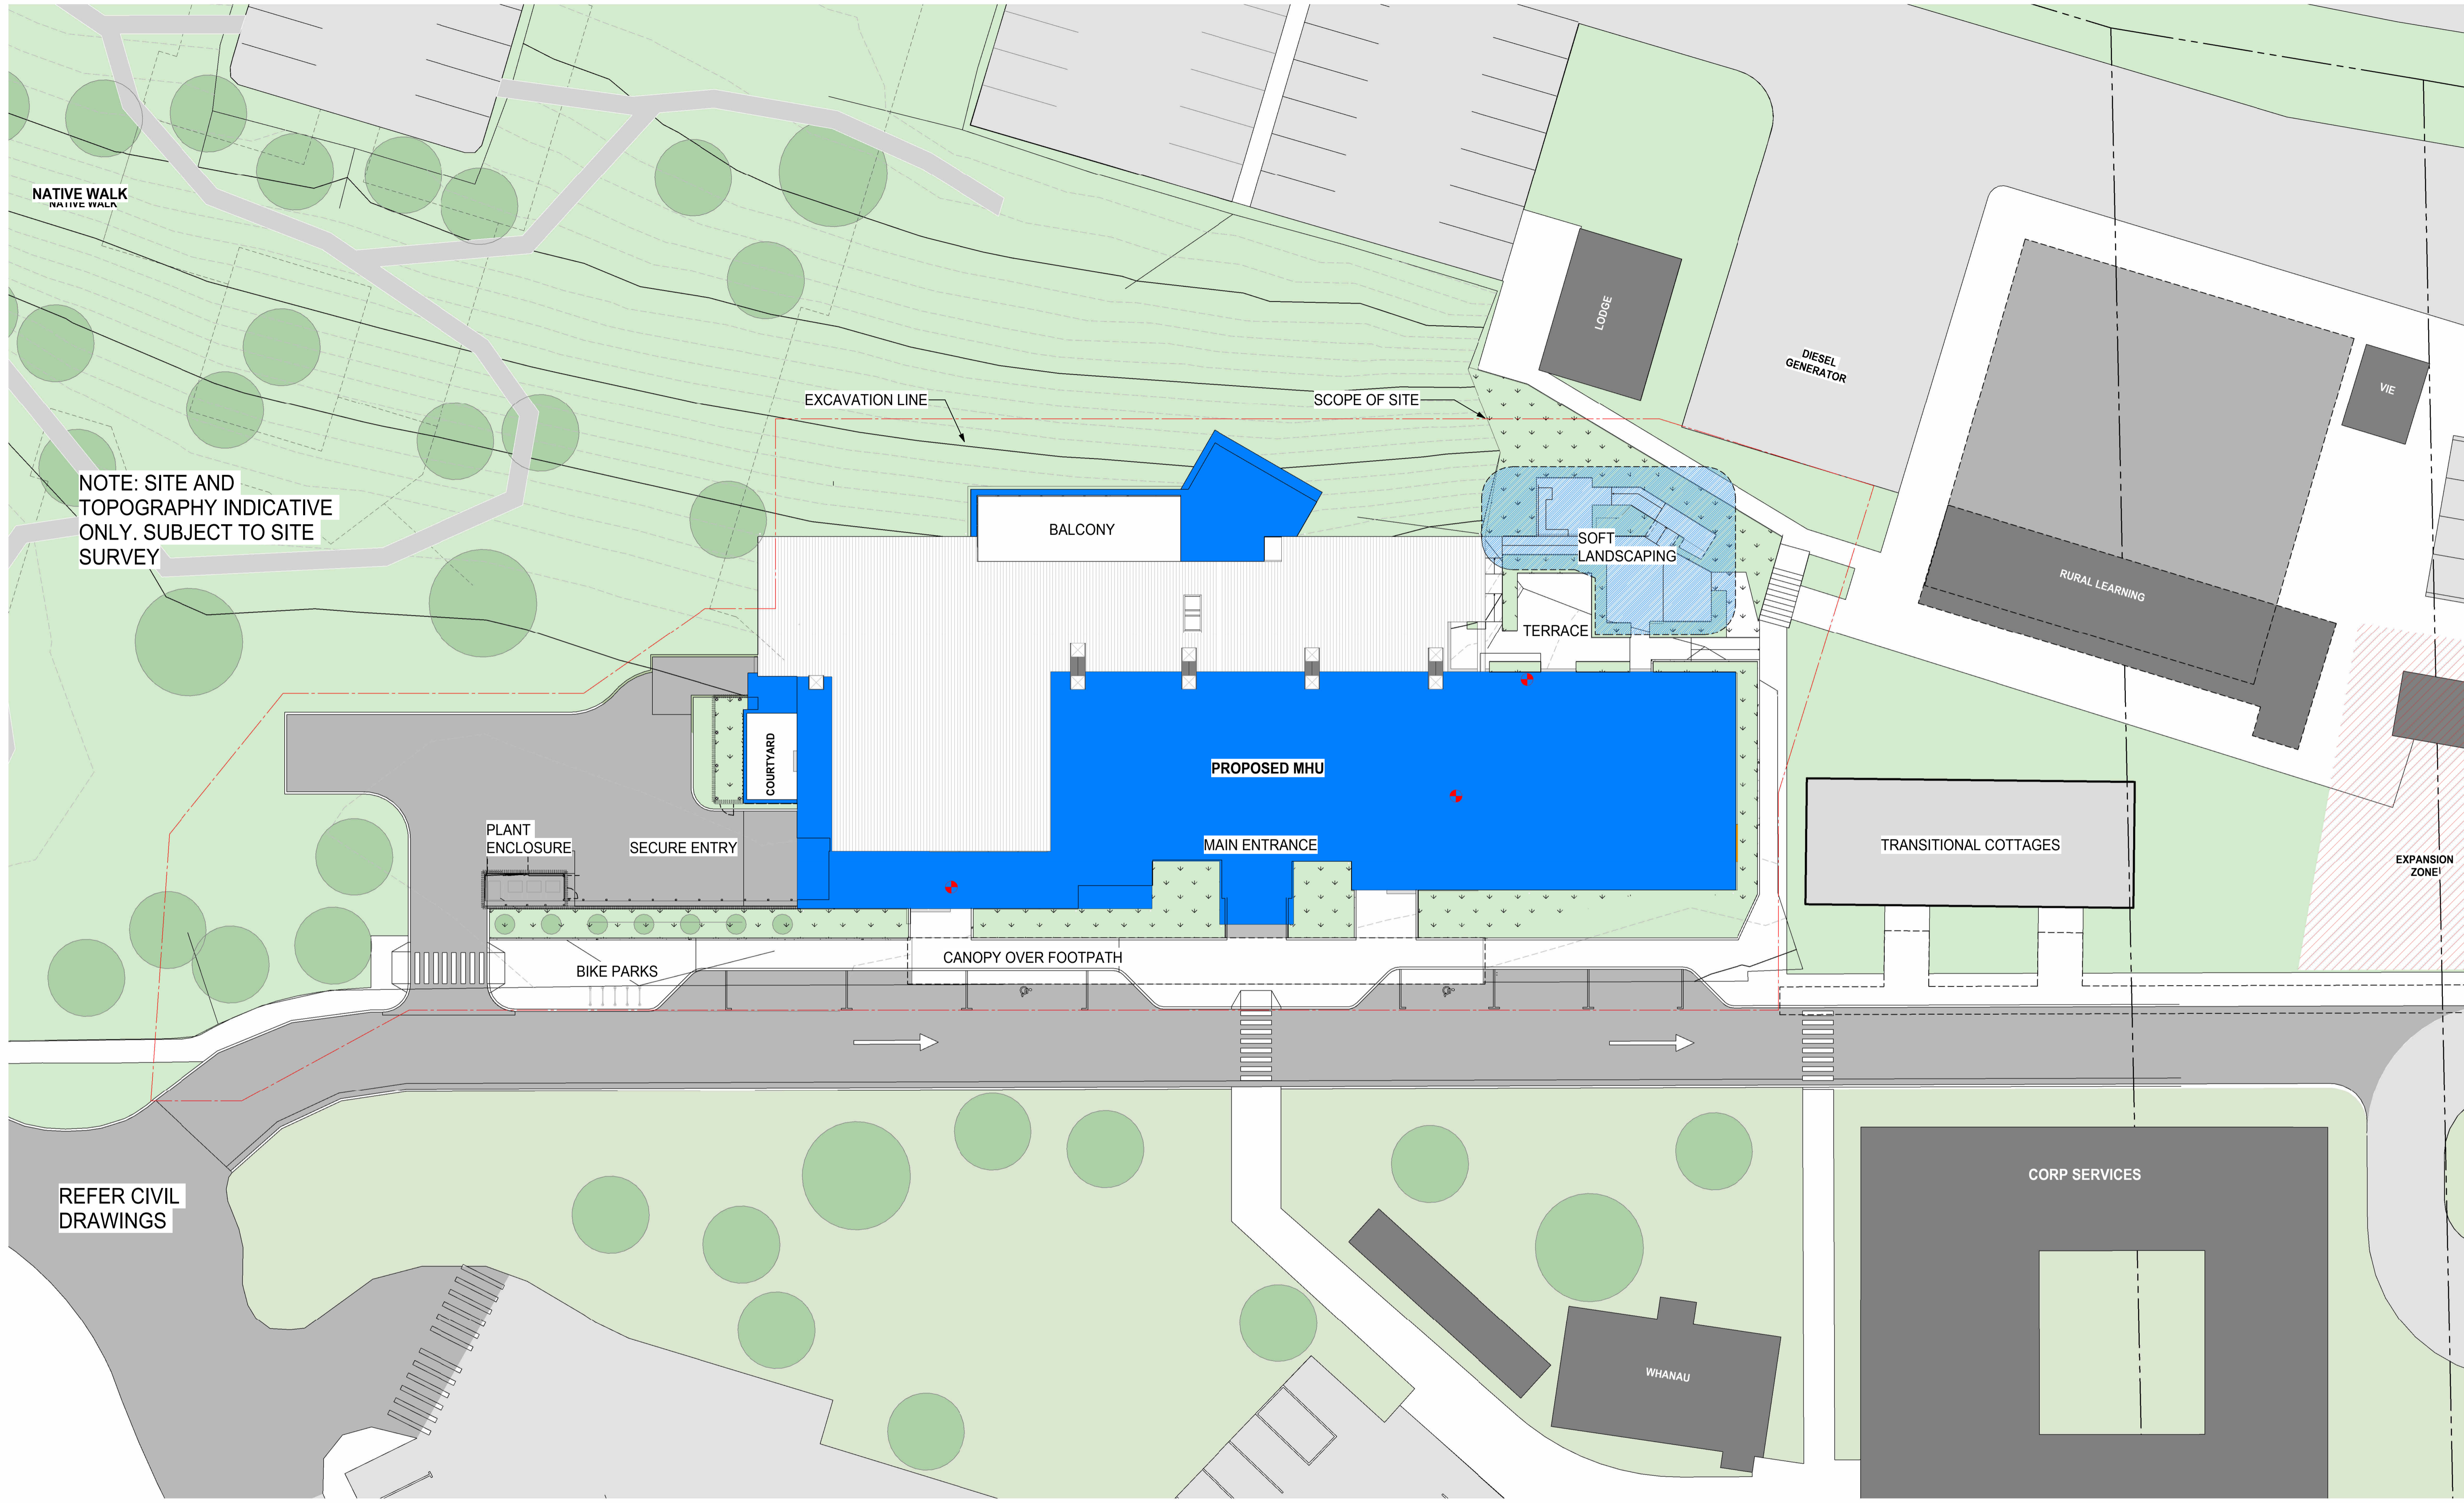

NOTE: SITE AND TOPOGRAPHY INDICATIVE ONLY. SUBJECT TO SITE SURVEY

<p>MAIN CONTRACTOR SHALL VERIFY ALL DIMENSIONS ON SITE BEFORE COMMENCING WORK. DO NOT SCALE OFF DRAWINGS. IF IN DOUBT ASK.</p> <p>THIS DRAWING SHALL BE READ IN CONJUNCTION WITH ALL RELEVANT DOCUMENTS.</p> <p>REPRODUCTION OF THE WHOLE OR PART OF THIS DOCUMENT CONSTITUTES AN INFRINGEMENT OF COPYRIGHT WITHOUT APPROPRIATE PERMISSION.</p>	<p>REVISIONS</p> <table border="0"> <tr> <td>0</td> <td>ISSUE FOR CONSTRUCTION</td> <td>03/09/24</td> </tr> </table>	0	ISSUE FOR CONSTRUCTION	03/09/24	<p>LEGEND</p>	<p>DRAWING STATUS</p> <p>ISSUE FOR CONSTRUCTION</p> <p>Te Whatu Ora Health New Zealand Te Tai o Poutini West Coast</p>	<p>JOB NAME</p> <p>WEST COAST MHU</p> <p>WEST COAST MHU 71 WATER WALK ROAD, GREYMOOUTH</p> <p>JOB No.</p> <p>20009</p>	<p>DRAWING TITLE</p> <p>SITE PLAN</p> <table border="0"> <tr> <td>SCALE AT A1</td> <td>1 : 200</td> </tr> <tr> <td>DATE</td> <td>03/09/24</td> </tr> <tr> <td>DRAWN</td> <td>YK/JH</td> </tr> <tr> <td>CHECKED</td> <td>Checker</td> </tr> <tr> <td>PARTNER</td> <td></td> </tr> </table>	SCALE AT A1	1 : 200	DATE	03/09/24	DRAWN	YK/JH	CHECKED	Checker	PARTNER		<p>DRAWING No.</p> <p>A101</p> <p>REVISION</p> <p>0</p> <p>15 MURPHY ST. THORNDON PO BOX 2182 WELLINGTON 6140 NEW ZEALAND</p> <p>CCM ARCHITECTS</p> <p>+64 4 472 9354 info@ccm.co.nz www.ccm.co.nz</p>
0	ISSUE FOR CONSTRUCTION	03/09/24																	
SCALE AT A1	1 : 200																		
DATE	03/09/24																		
DRAWN	YK/JH																		
CHECKED	Checker																		
PARTNER																			

20/09/2024 6:28:45 pm